
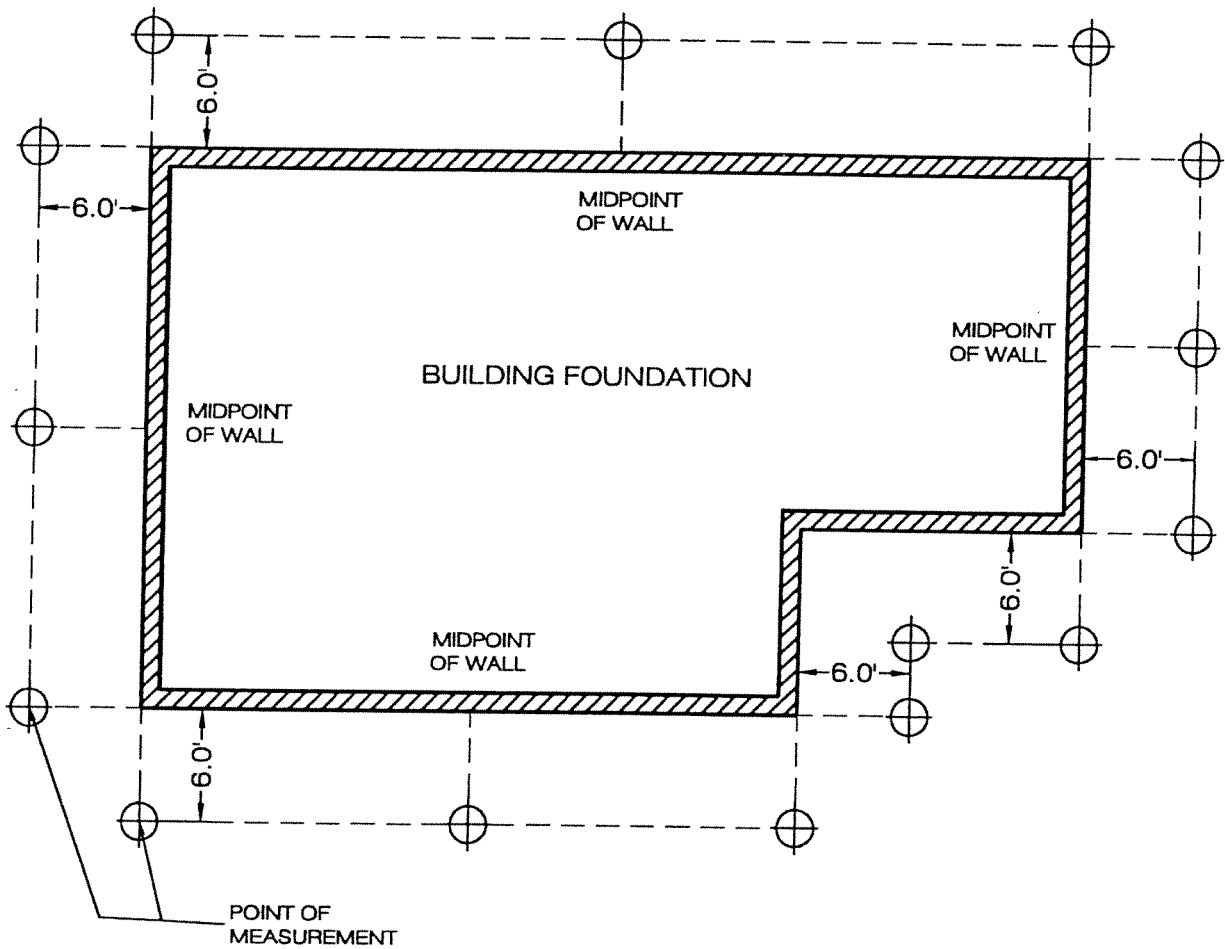


BUILDING HEIGHT

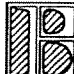

PLAN VIEW

NOTE: MID POINT FOR DETERMINING BUILDING HEIGHT SHALL BE CALCULATED WHERE BUILDING WALL LENGTH IS MINIMALLY 8 FEET IN DIMENSION.

Drawing Name BUILDING HEIGHT MEASUREMENT LOCATION ILLUSTRATION	Project No. 568.23	Drawing Date 1-11-99	Addendum No. X of X
	Drawing Scale N.T.S.	Sheet No. 1 of 1	Drawing No. 1
 BURGIS ASSOCIATES, INC. PROFESSIONAL PLANNERS / LANDSCAPE ARCHITECTS 25 WESTWOOD AVENUE WESTWOOD, N.J. 07875 201-666-1811 FAX: 201-666-2599	Municipality ROCKAWAY TOWNSHIP		